




1 PARTIAL FIRST FLOOR PLAN
SCALE: 1/4" = 1'-0"

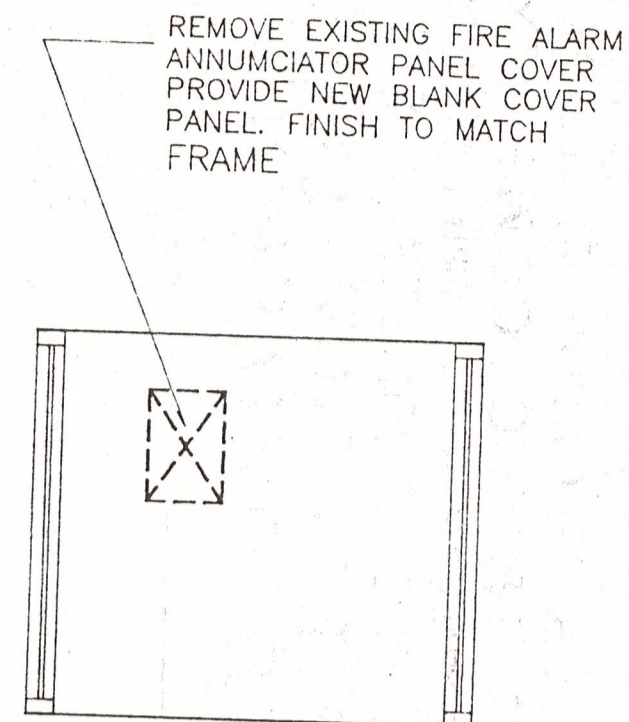


2 INTERIOR ELEVATION
SCALE: 1/4" = 1'-0"

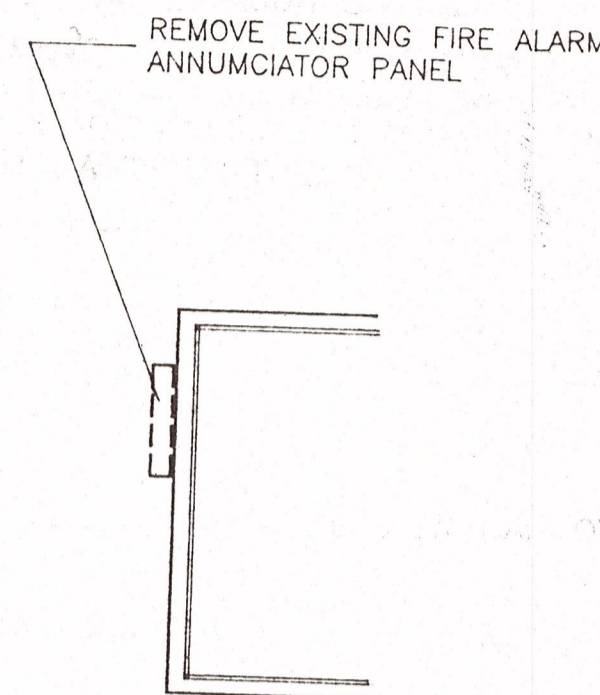


3 INTERIOR ELEVATION
SCALE: 1/4" = 1'-0"

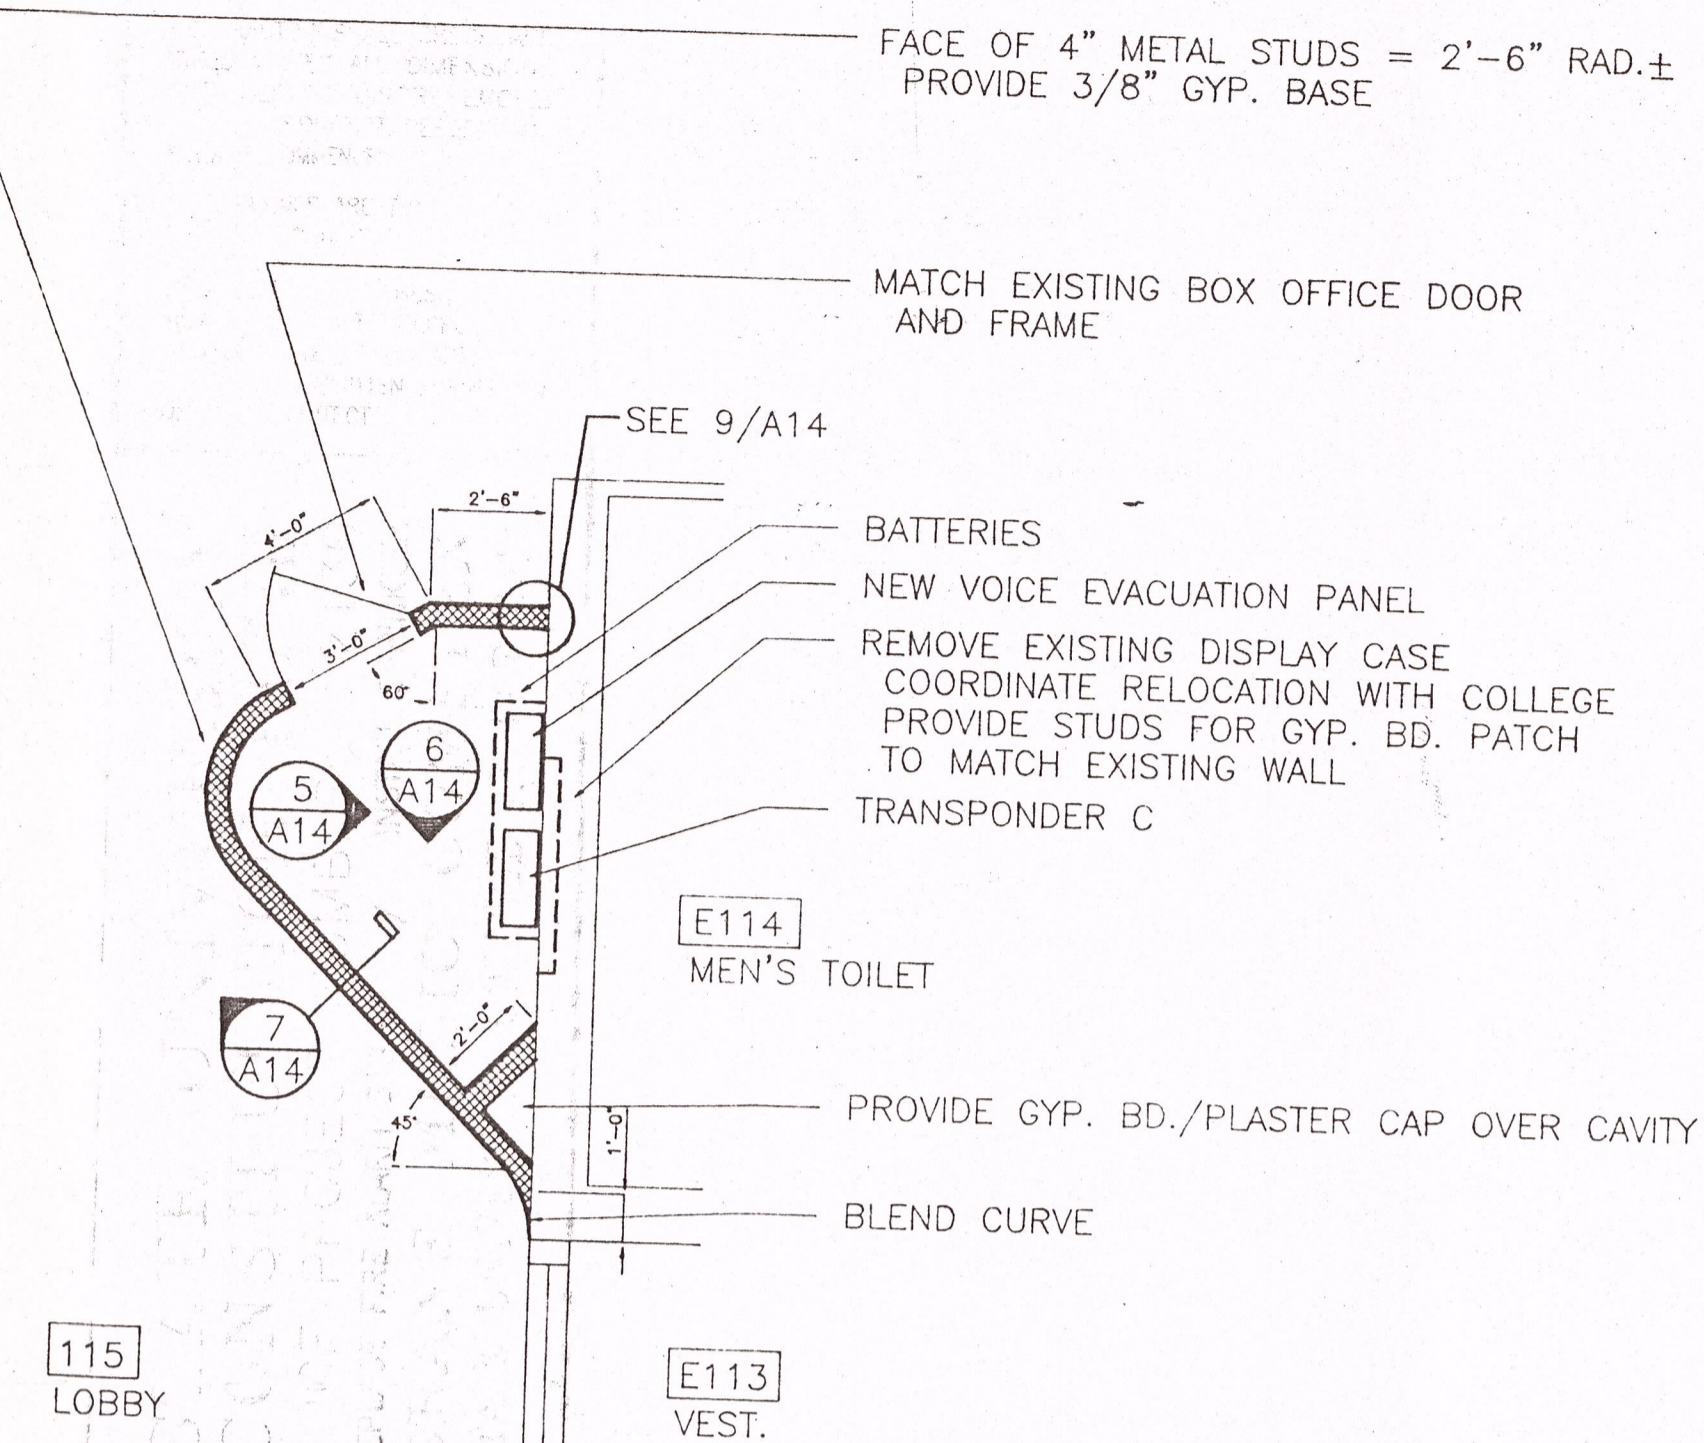


4 PARTIAL FIRST FLOOR PLAN
SCALE: 1/4" = 1'-0"

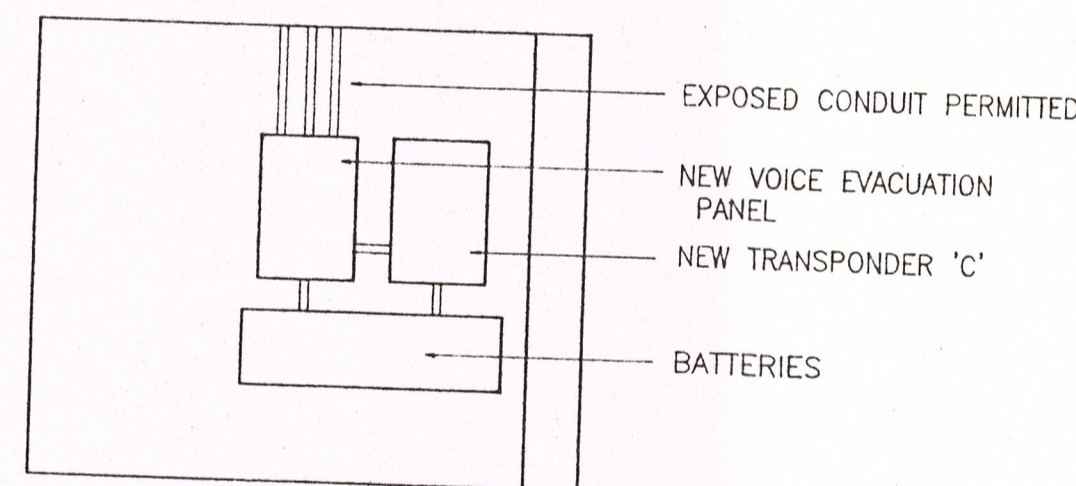


5 INTERIOR ELEVATION
SCALE: 1/4" = 1'-0"

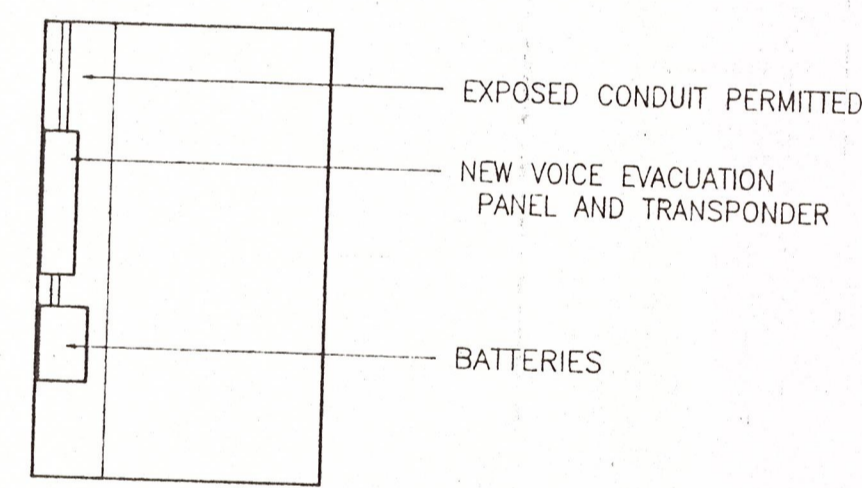


6 INTERIOR ELEVATION
SCALE: 1/4" = 1'-0"

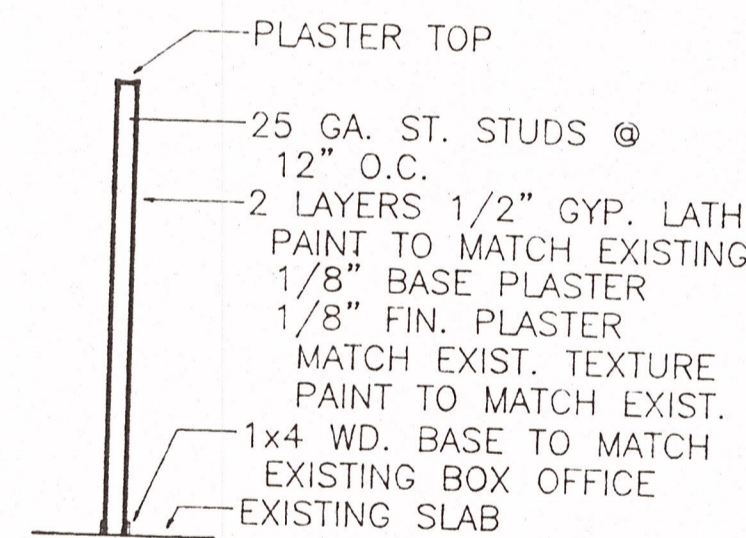

6 WALL SECTION
SCALE: 1/4" = 1'-0"

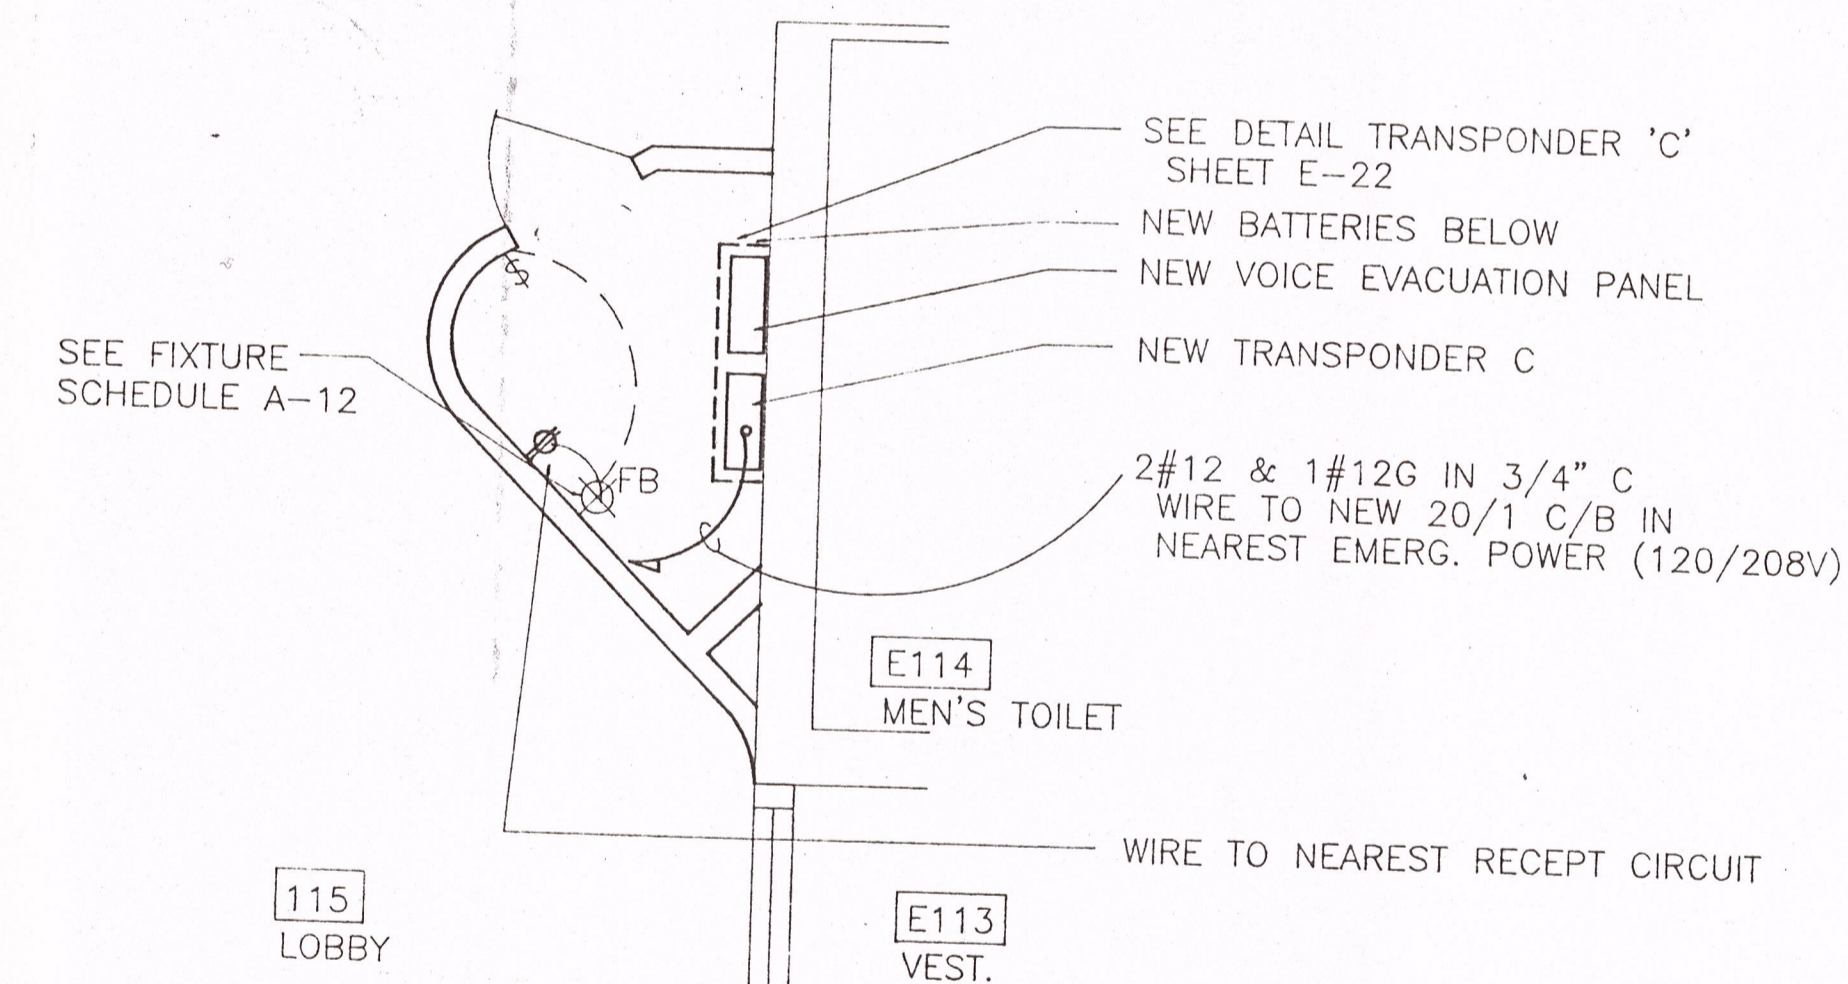

8 PARTIAL FIRST FLOOR PLAN
SCALE: 1/4" = 1'-0"

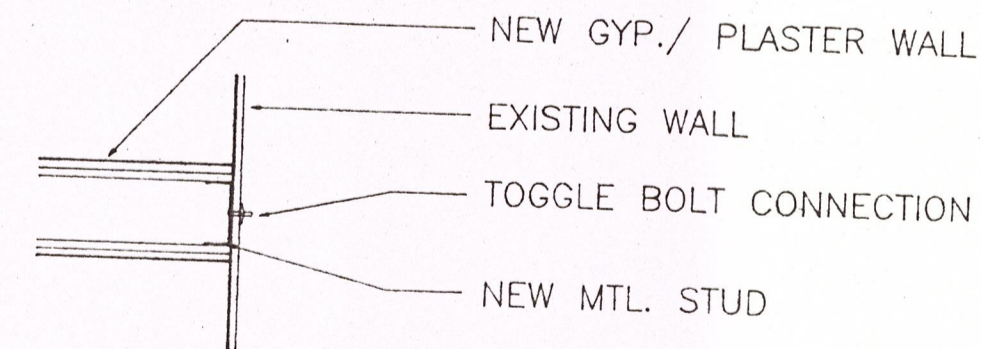

9 WALL DETAIL
SCALE: N.T.S.

NOTE: PATCH AND REPAIR EXISTING WALL AS NECESSARY. REPAINT TO MATCH EXISTING ROOM FINISH

FACE OF 4" METAL STUDS = 2'-6" RAD.±
PROVIDE 3/8" GYP. BASE

MATCH EXISTING BOX OFFICE DOOR AND FRAME

SEE 9/A14
BATTERIES
NEW VOICE EVACUATION PANEL
REMOVE EXISTING DISPLAY CASE
COORDINATE RELOCATION WITH COLLEGE
PROVIDE STUDS FOR GYP. BD. PATCH
TO MATCH EXISTING WALL
TRANSPONDER C

E114
MEN'S TOILET

PROVIDE GYP. BD./PLASTER CAP OVER CAVITY



BLEND CURVE

115
LOBBY

E113
VEST.

CONTRACTOR SHALL CHECK AND FIELD VERIFY ALL DIMENSIONS AND REPORT DISCREPANCIES TO THE ARCHITECT BEFORE ANY WORK IS COMMENCED.
ALL DRAWINGS ARE THE PROPERTY OF THE ARCHITECT.
THIS DESIGN AND THESE DOCUMENTS MAY NOT BE REPRODUCED, REUSED, ALTERED OR ADDED TO WITHOUT THE WRITTEN PERMISSION OF THE ARCHITECT.

STATE UNIVERSITY
CONSTRUCTION FUND
SUCF PROJECT NUMBER 12130
REPLACE FIRE ALARM SYSTEM / INSTALL SPRINKLER
CRANE MUSIC COMPLEX
STATE UNIVERSITY COLLEGE AT POTSDAM

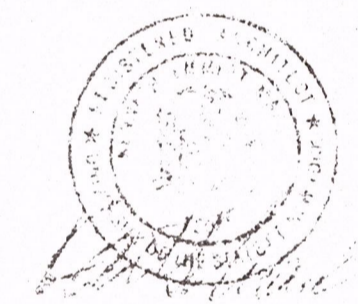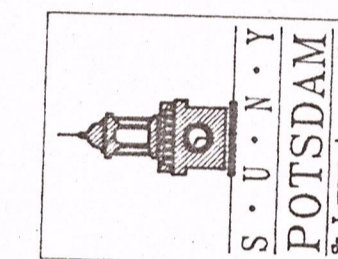

HAZEL CONSULTANTS IN ENGINEERING
P.O. BOX 226
CLIFTON PARK, NY 12065
TEL: (518) 877-8566
FAX: (518) 877-8569

OCM PROJECT NO. 10233

O'CONNOR & MARSH
ARCHITECTS

FACILITY DESIGN - PLANNING

517 OVER THE LIBRARY
WESTERN AVENUE
ALBANY, NEW YORK 12203
518 459 0611

DRAWING TITLE

PARTIAL PLANS
INTERIOR ELEVATIONS

DATE
12-9-97

DRAWING NO.

SUCF PROJECT NO.
12130

A14

HOSMER HALL (BLDG. NO. 16)

0132